

1

STUDIO 415 SF


NOT TO SCALE

(21) UNITS TOTAL
(6) ACCESSIBLE
(15) TYPE B



FIELDSTONE[®]

AT CLEAR CREEK

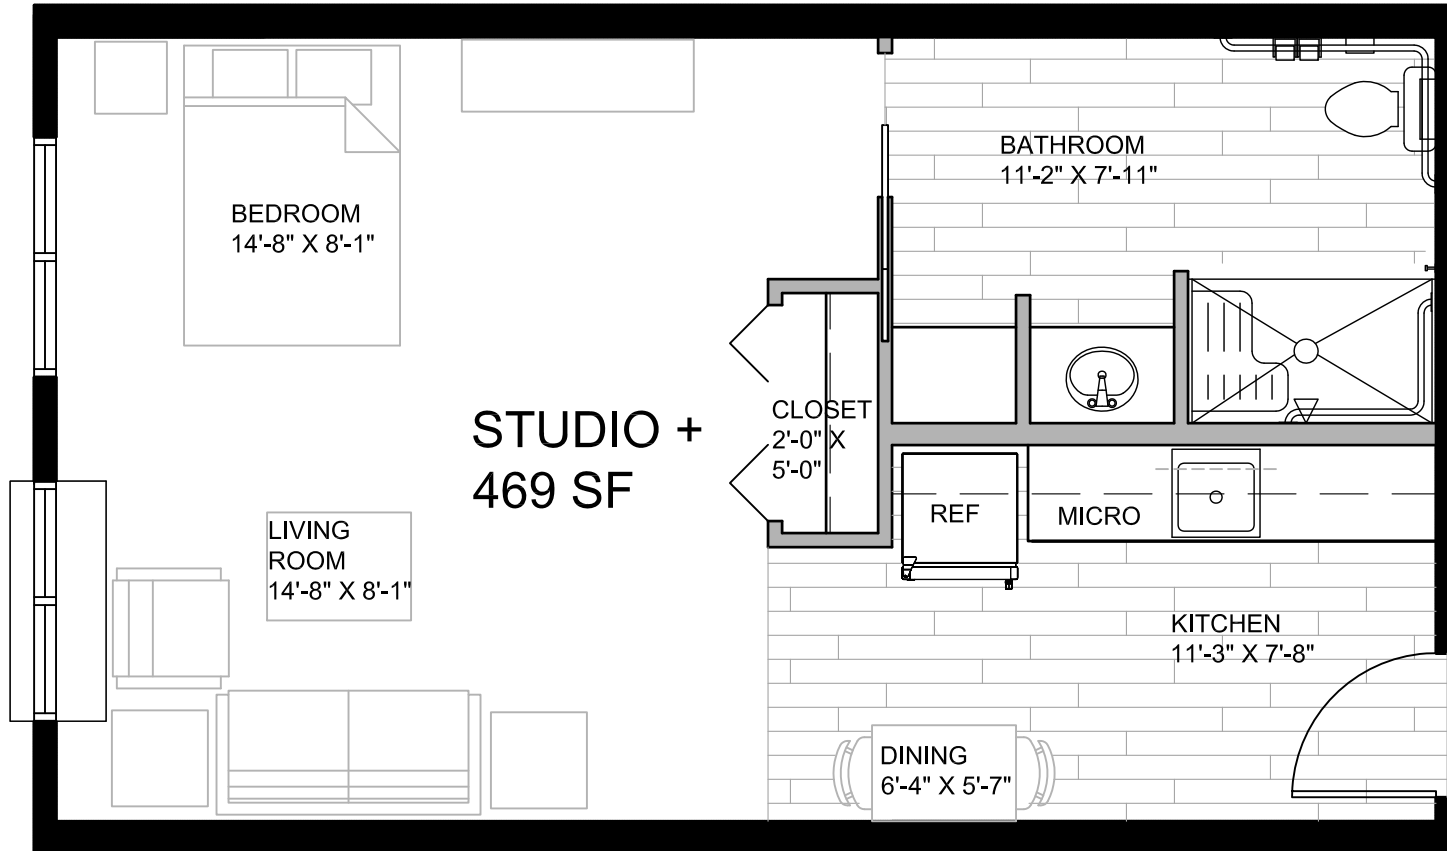

2


STUDIO + 469 SF
NOT TO SCALE

(8) UNITS TOTAL
(3) ACCESSIBLE
(5) TYPE B



FIELDSTONE[®]

AT CLEAR CREEK

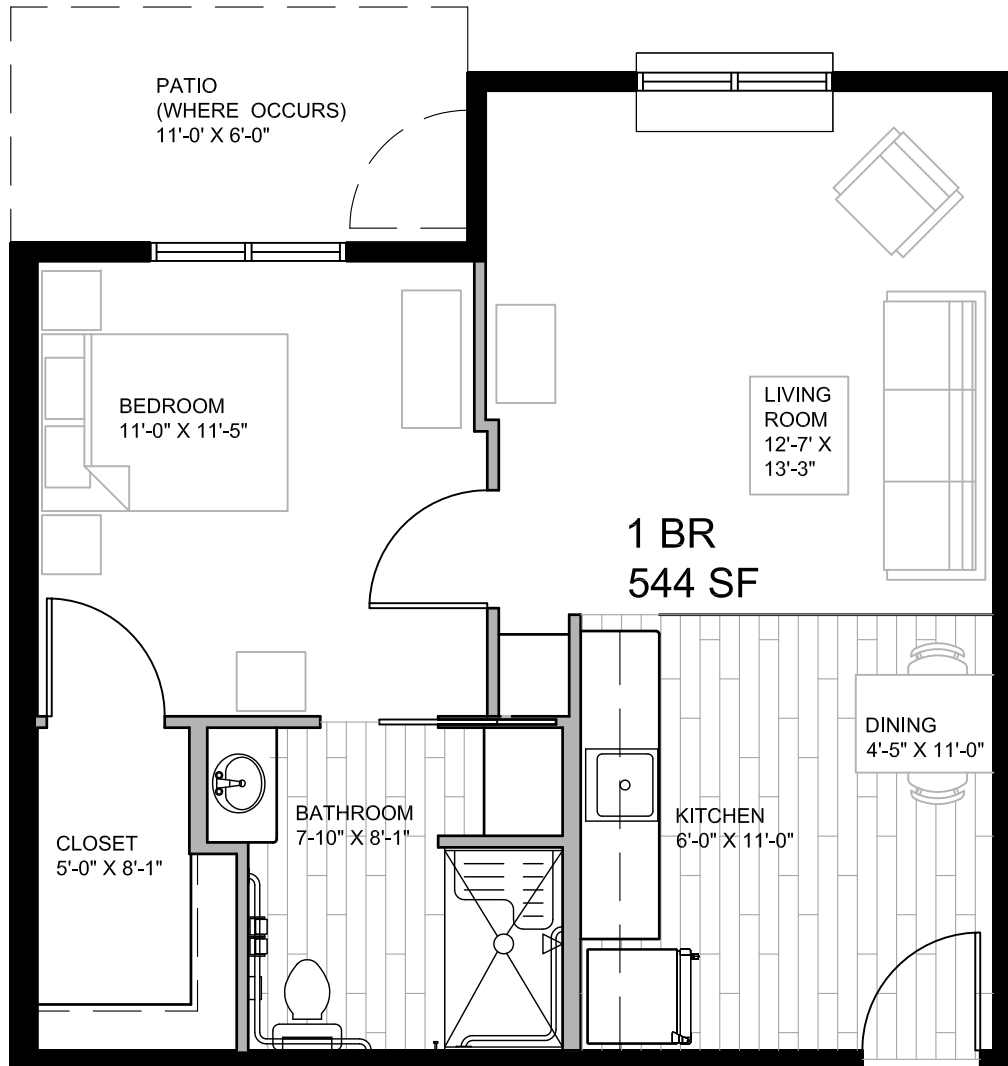

3


1 BR 544 SF
NOT TO SCALE

- (39) UNITS TOTAL
- (5) ACCESSIBLE
- (30) TYPE B
- (4) TYPE B W/ PATIO



FIELDSTONE[®]


AT CLEAR CREEK

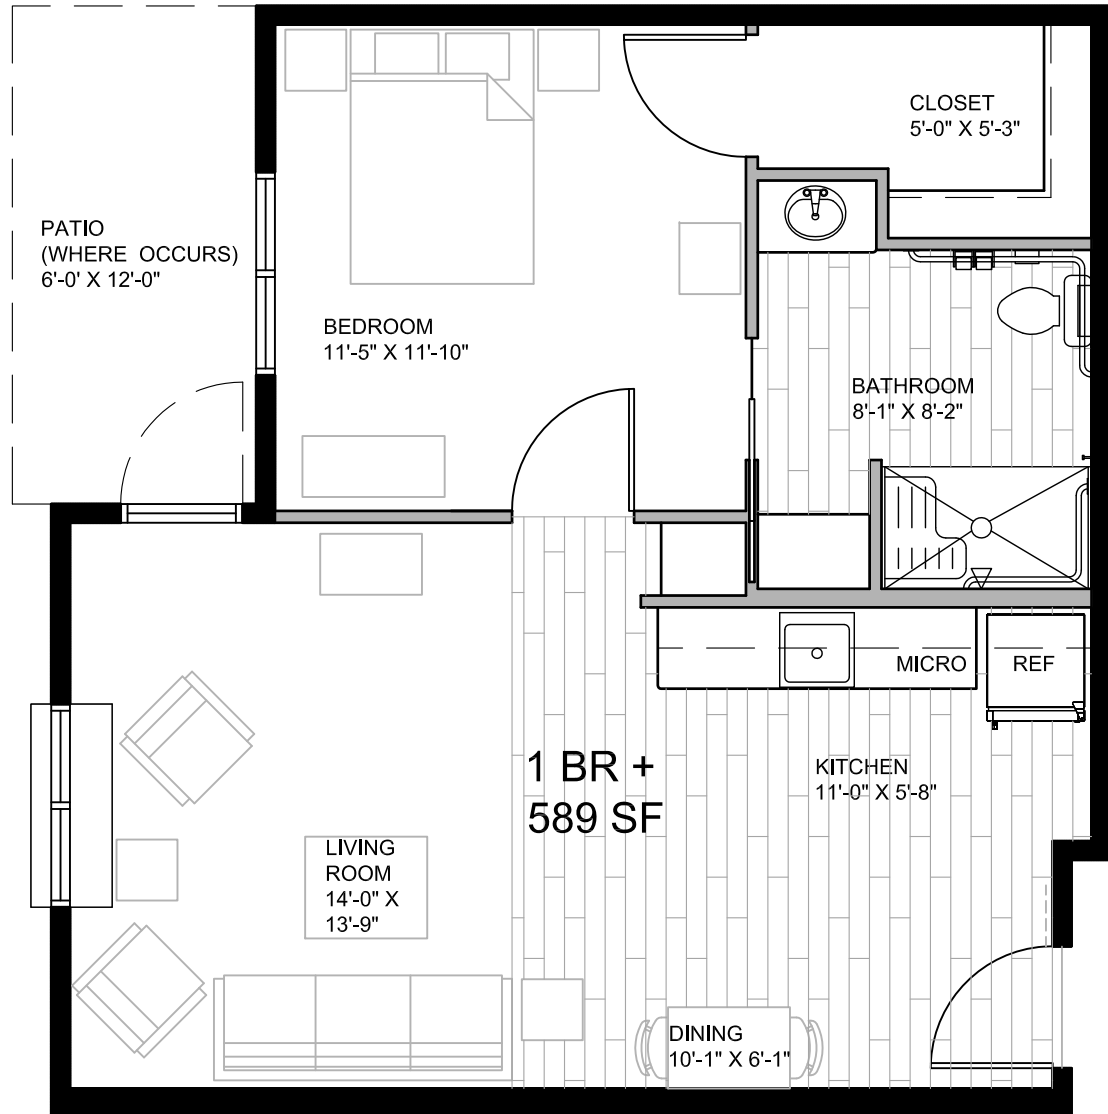

4

1 BR + 589 SF
NOT TO SCALE

- (8) UNITS TOTAL
- (2) ACCESSIBLE
- (1) ACCESSIBLE W/ PATIO
- (4) TYPE B
- (1) TYPE B W/ PATIO

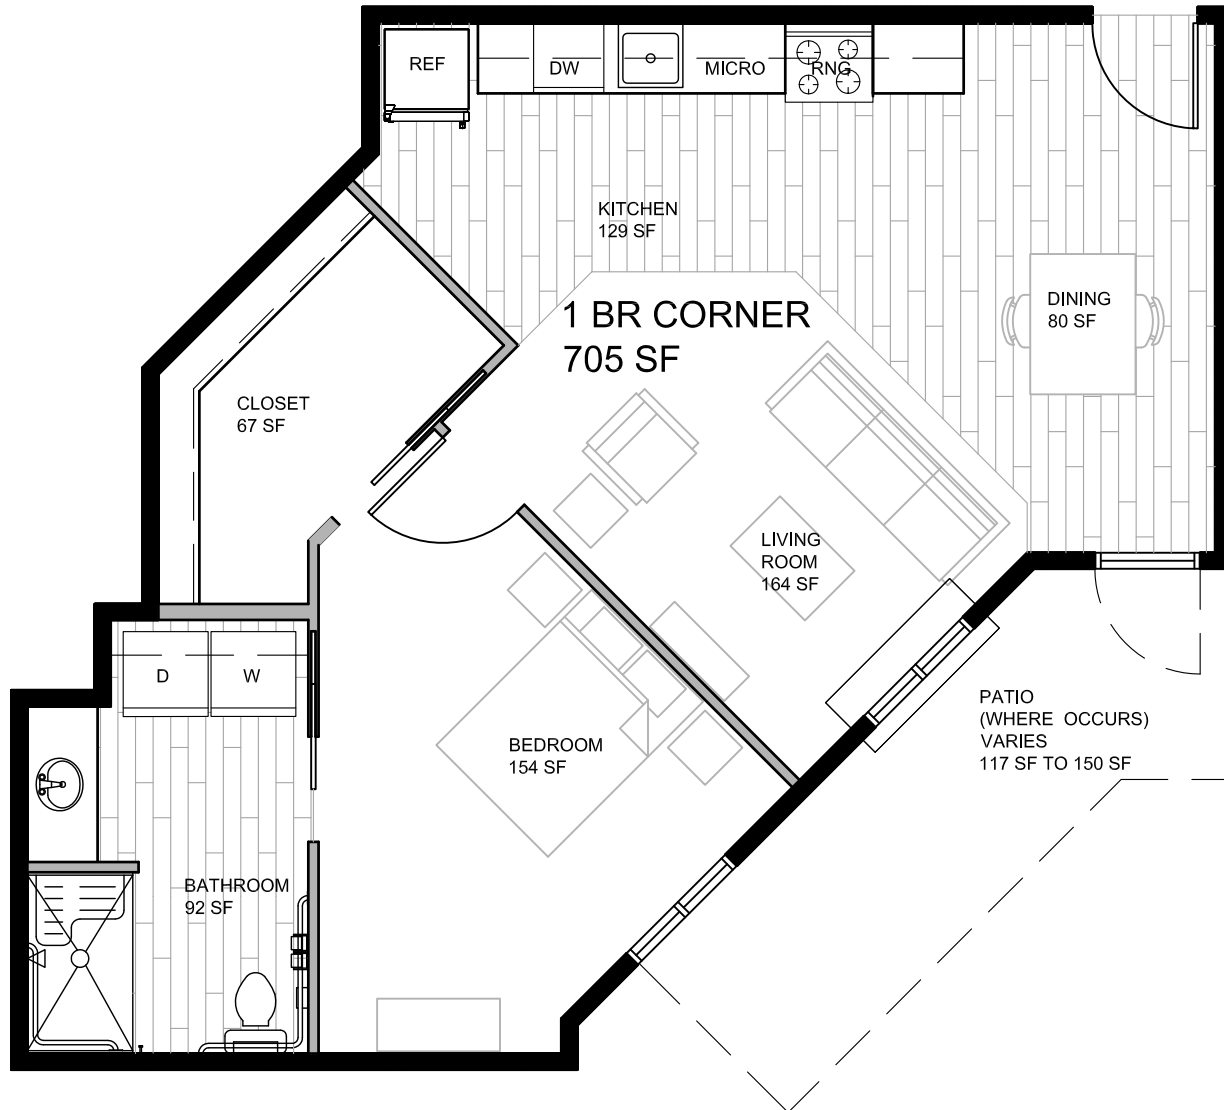

5


1 BR CORNER 705 SF

NOT TO SCALE

(16) UNITS TOTAL

(13) TYPE B

(3) TYPE B W/ PATIO

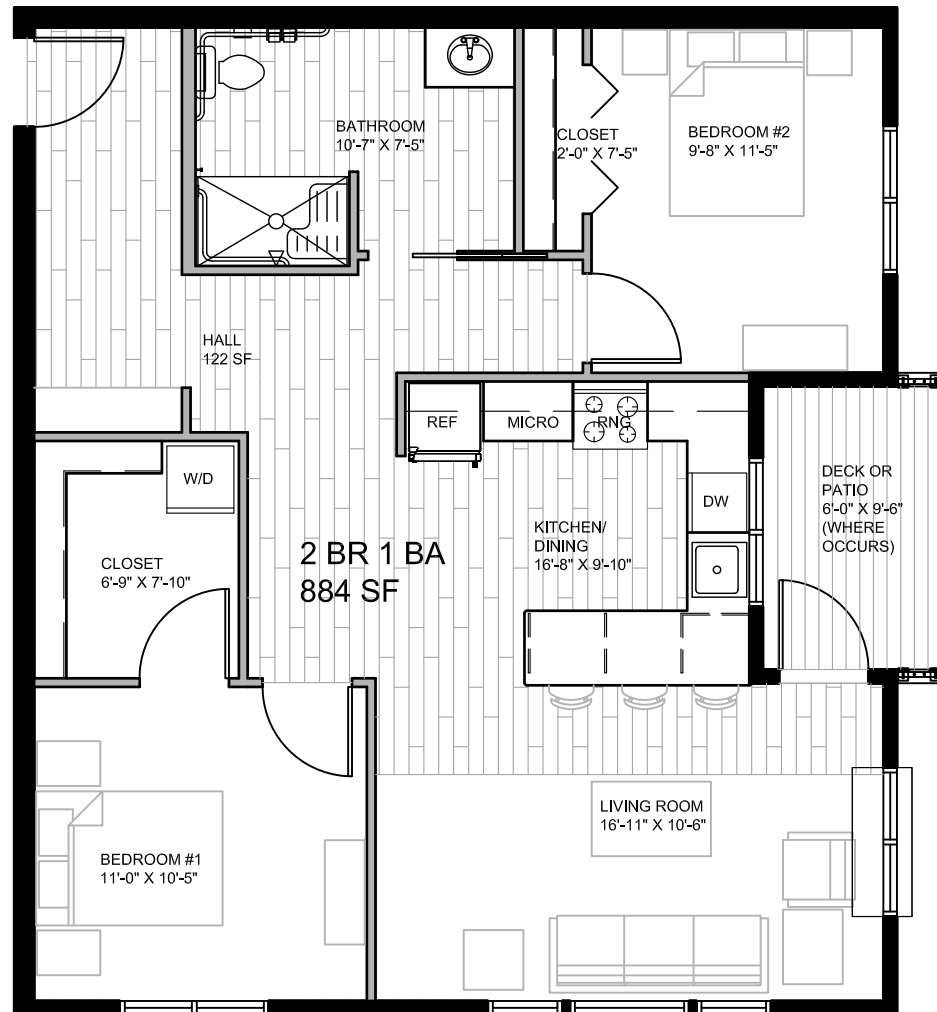

6

2 BR 1 BA 884 SF

NOT TO SCALE

(16) UNITS TOTAL

(2) ACCESSIBLE

(1) ACCESSIBLE W/ PATIO


(1) TYPE B

(12) TYPE B W/ PATIO OR DECK



FIELDSTONE[®]

AT CLEAR CREEK

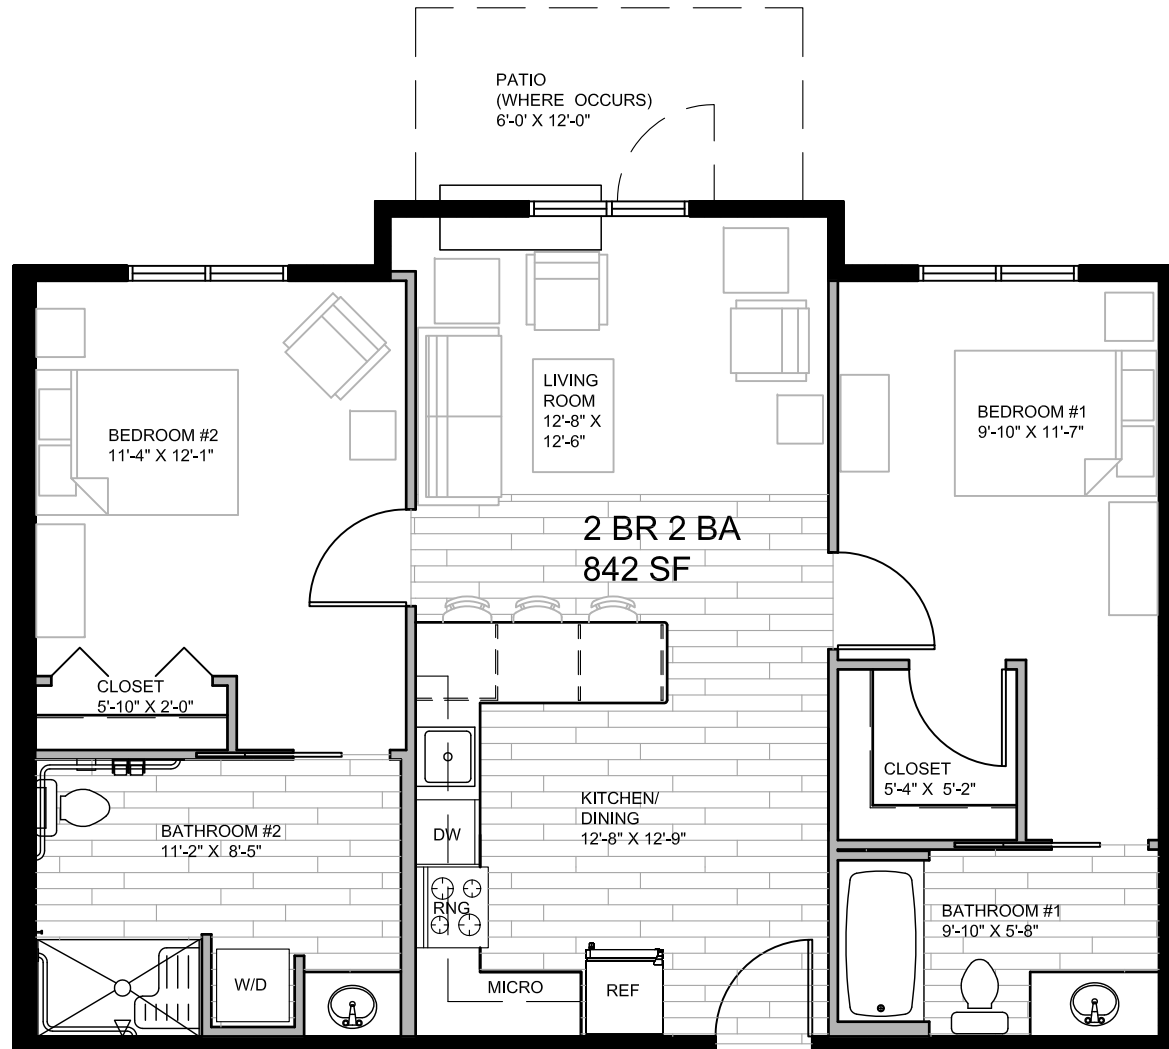

7

2 BR 2 BA 842 SF

NOT TO SCALE

(20) UNITS TOTAL

(2) ACCESSIBLE

(2) ACCESSIBLE W/ PATIO


(15) TYPE B

(1) TYPE B W/ PATIO



FIELDSTONE[®]

AT CLEAR CREEK

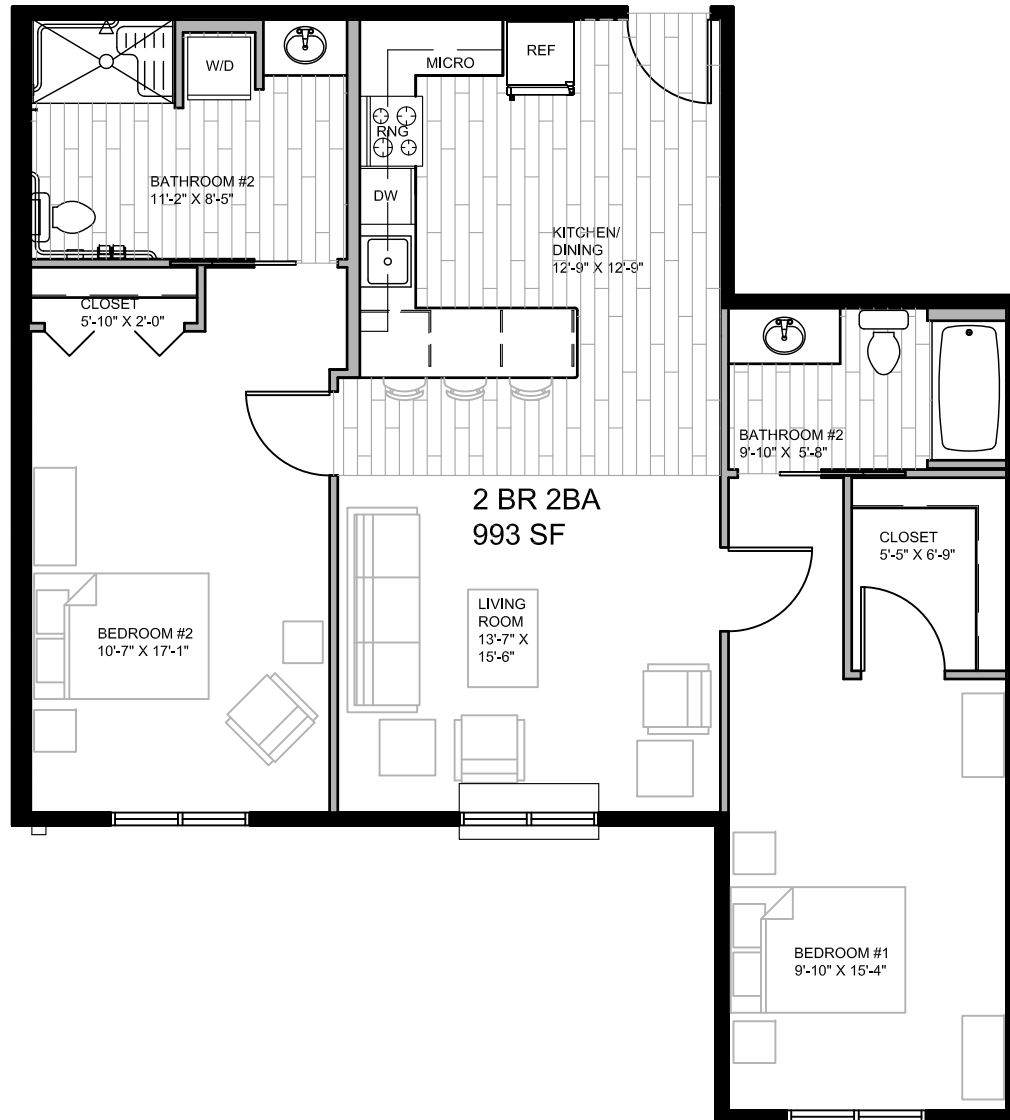

8


2 BR 2 BA 993 SF
NOT TO SCALE

(2) UNITS TOTAL
(2) TYPE B



FIELDSTONE[®]

AT CLEAR CREEK

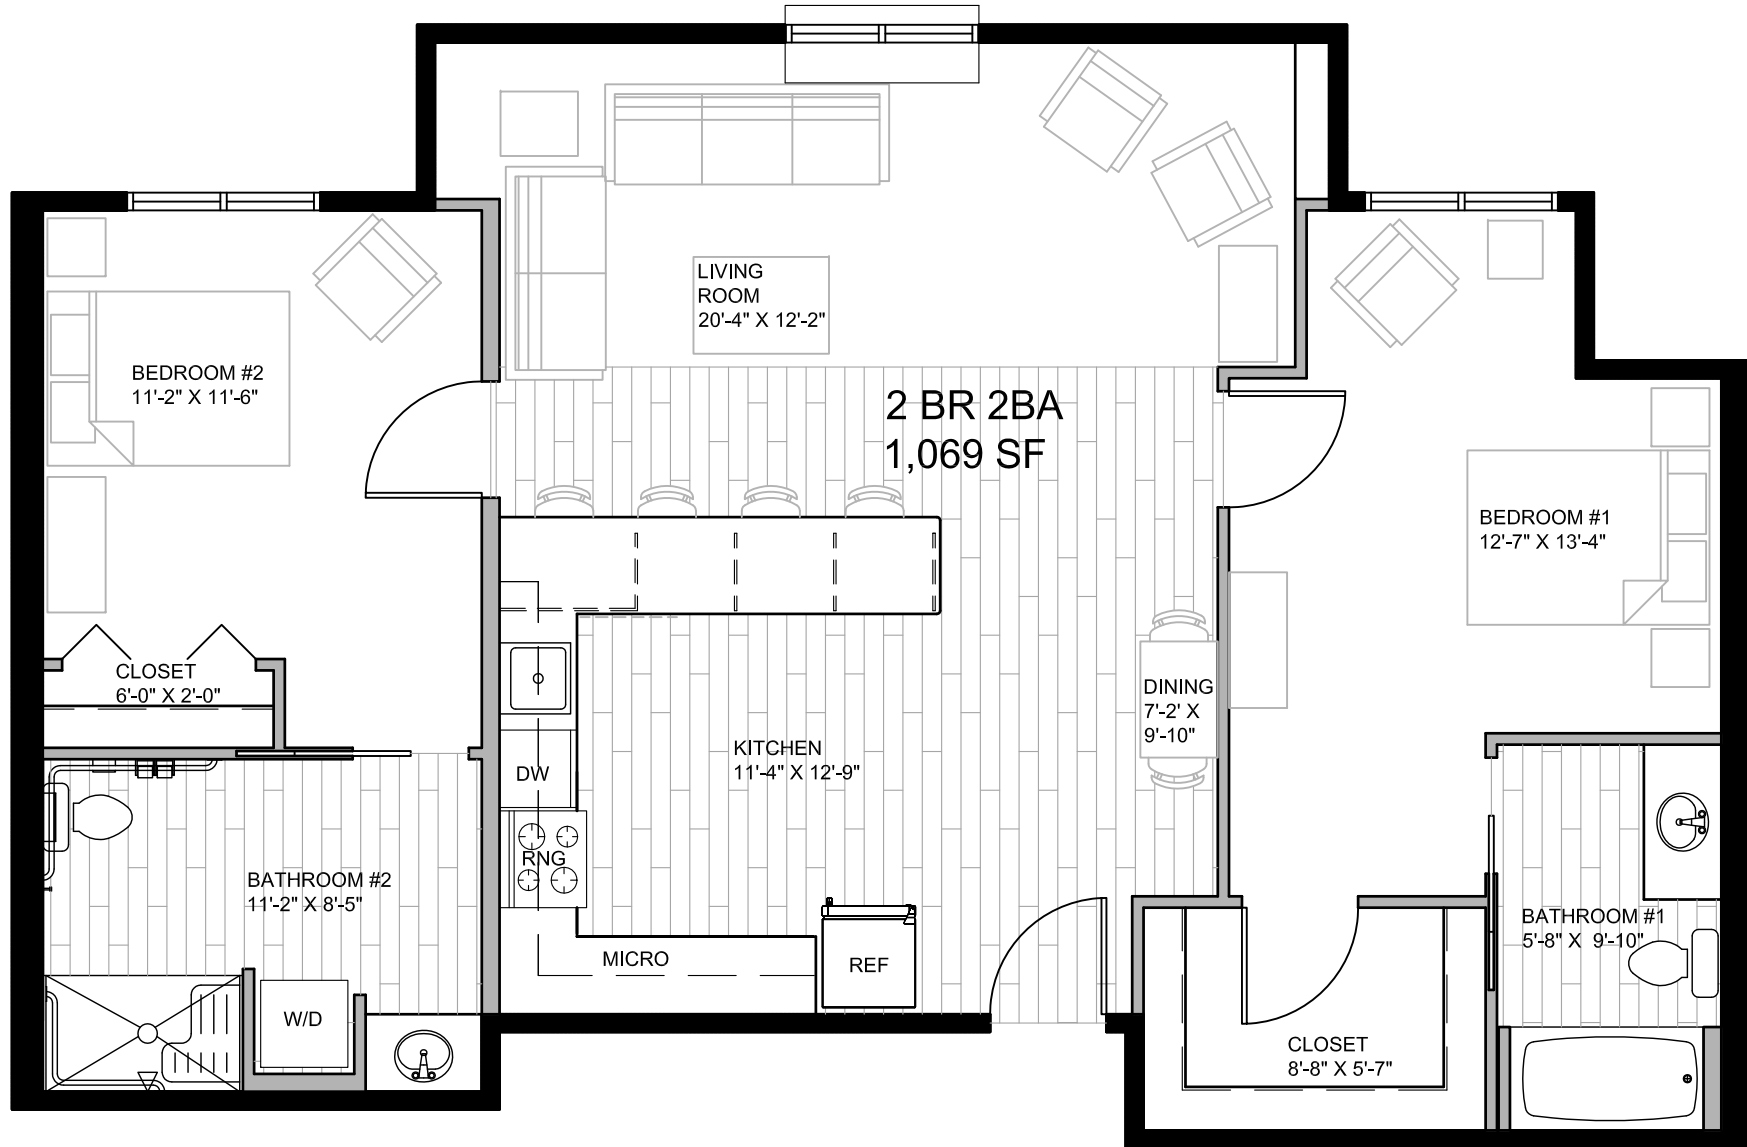

9

2 BR 2 BA 1,069 SF

NOT TO SCALE

(2) UNITS TOTAL

(2) TYPE B